


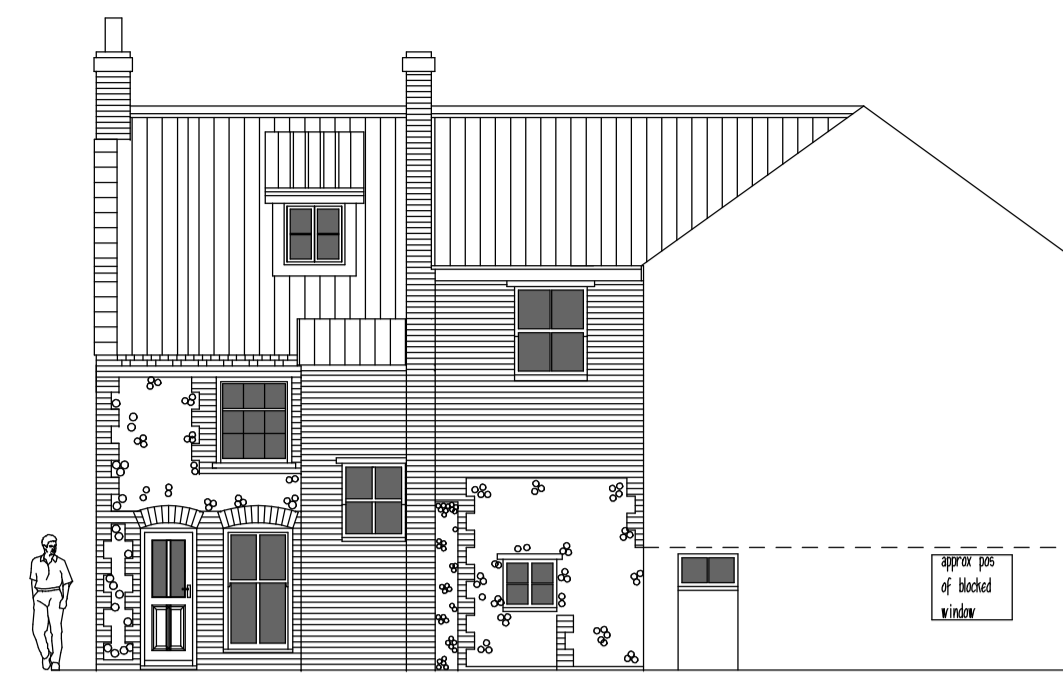


Existing West Elevation to High Street



Existing North Elevation to yard




Existing East Elevation to yard

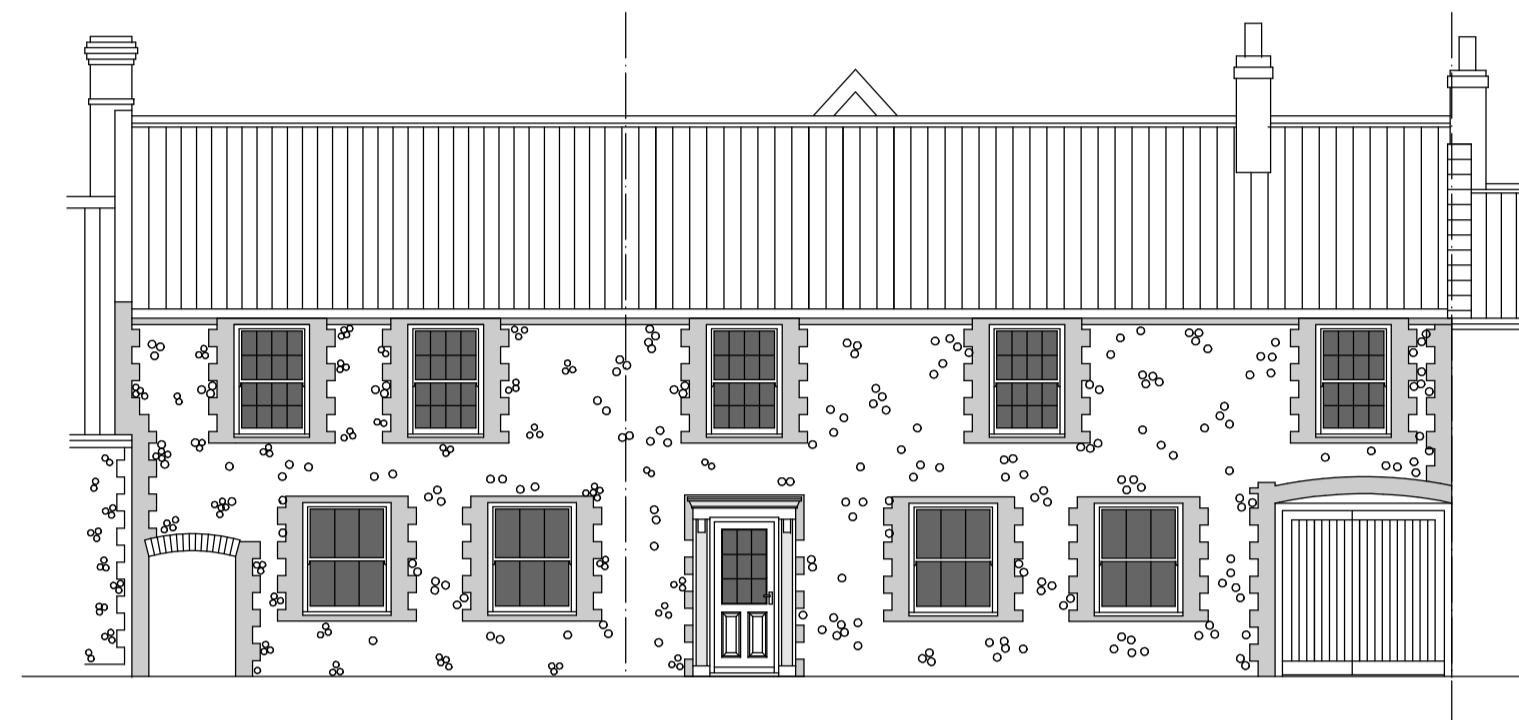


Proposed West Elevation to High Street




Proposed North Elevation to yard

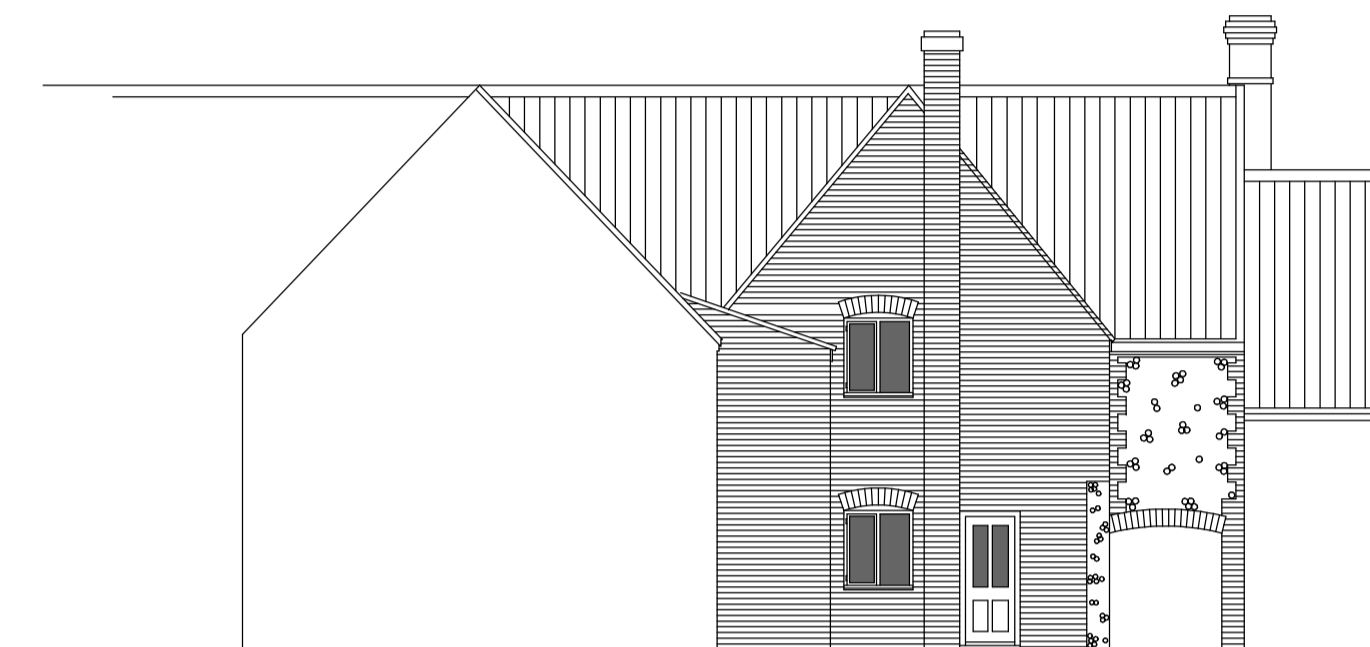


Proposed East Elevation to yard

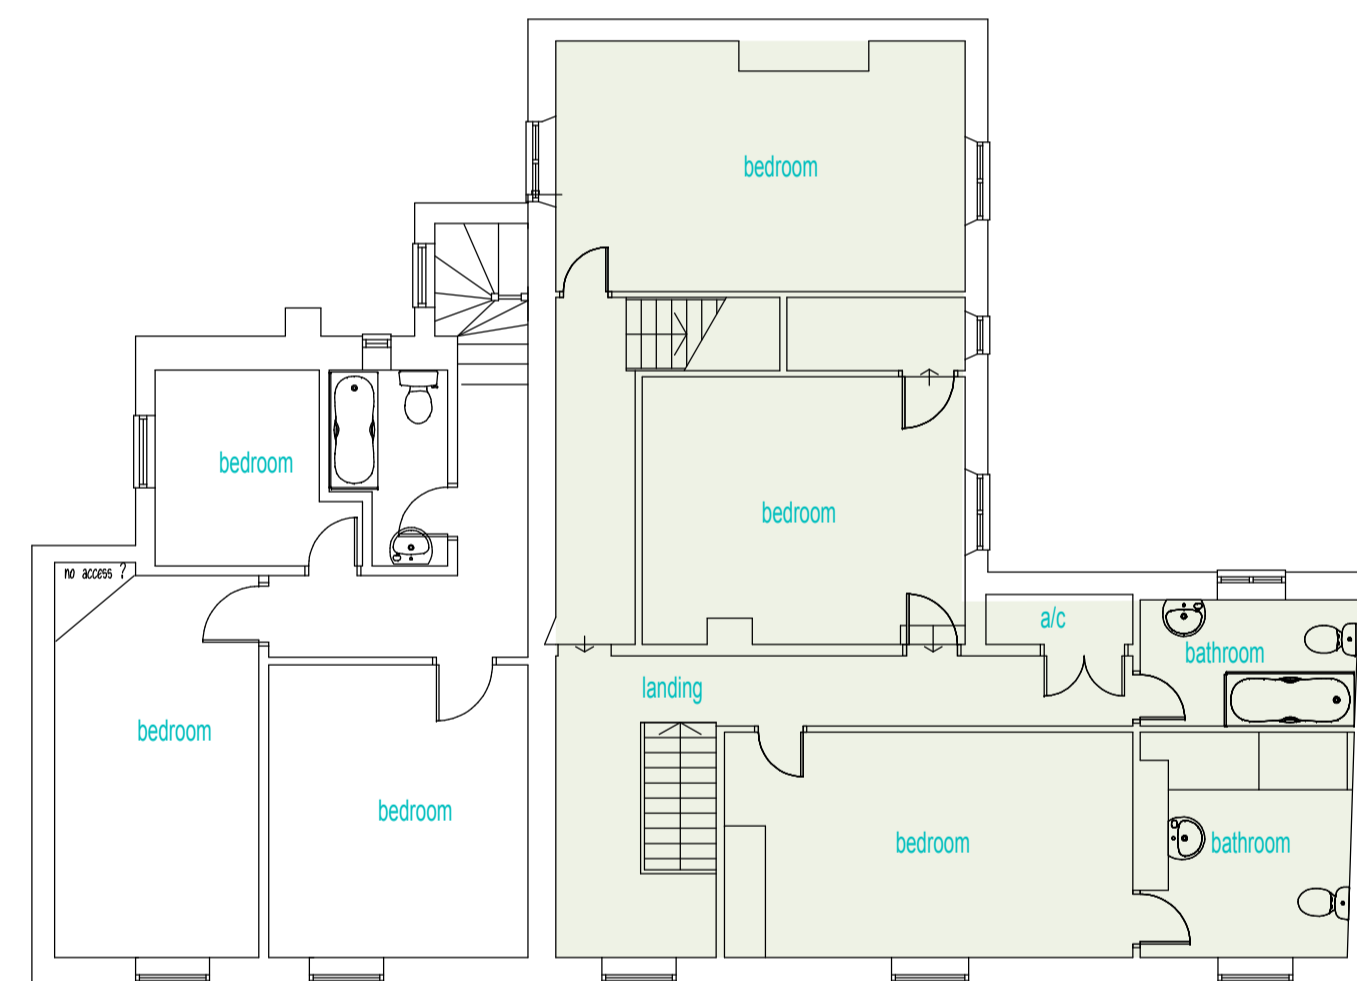


Existing First Floor Plan

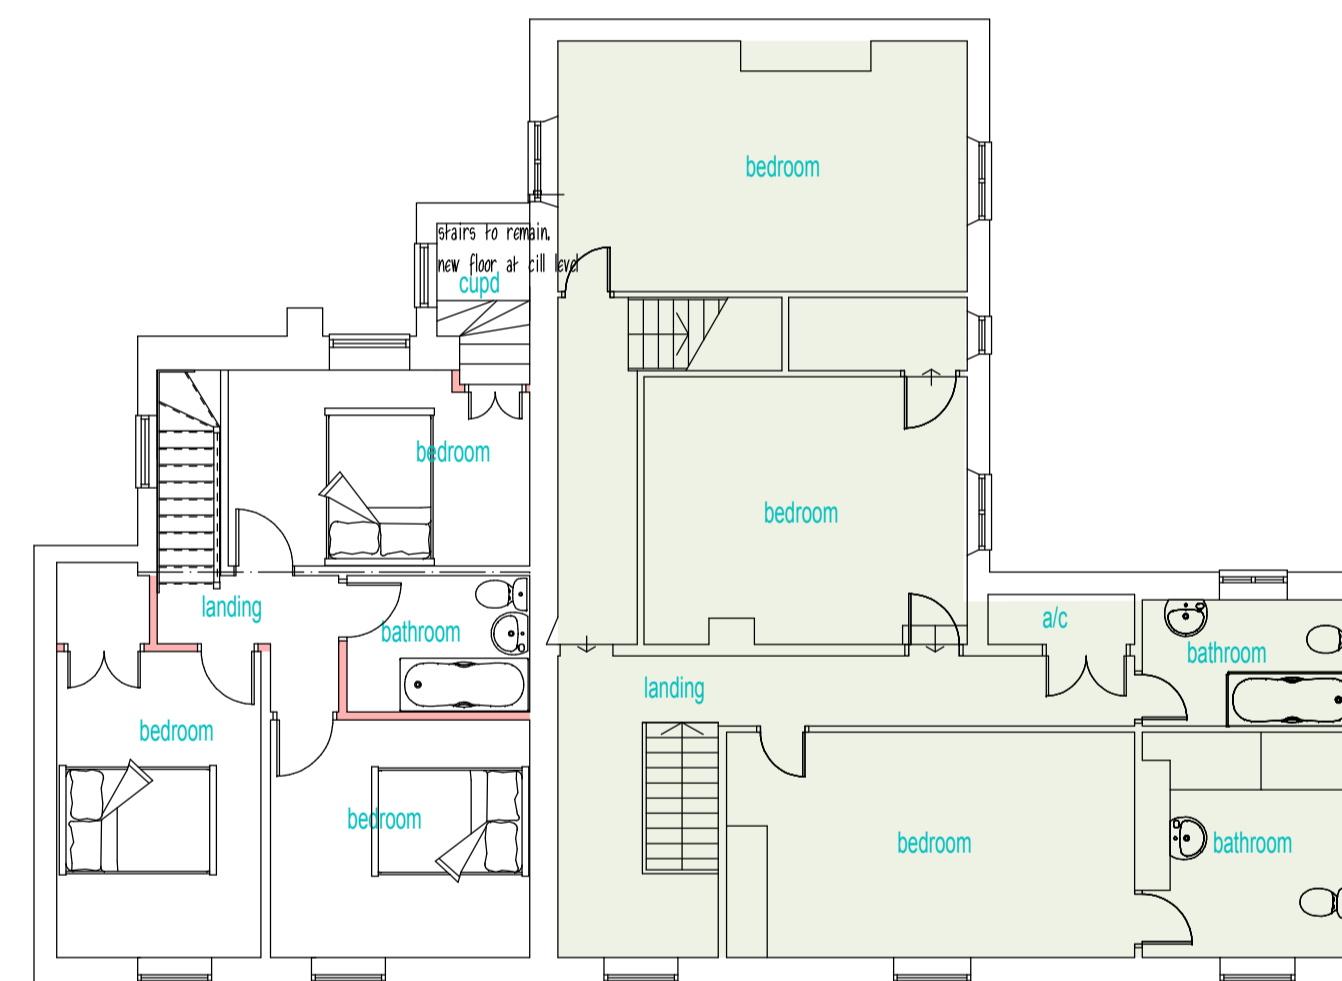


Proposed First Floor Plan

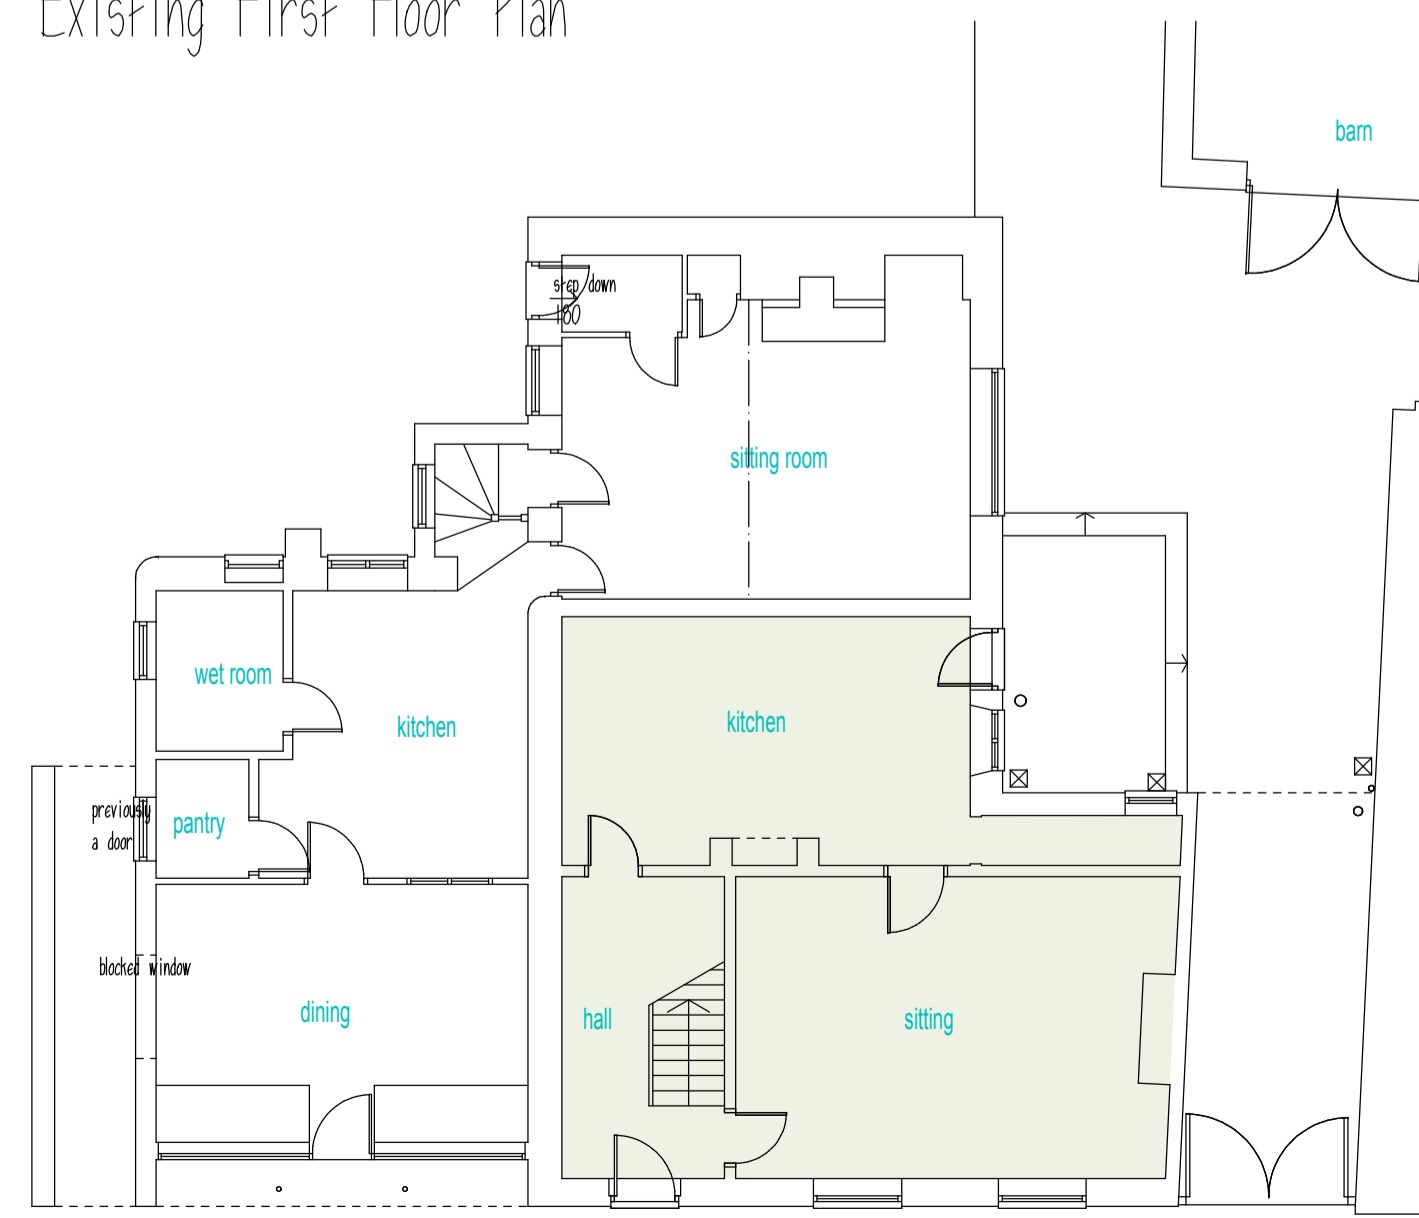


Existing Ground Floor Plan

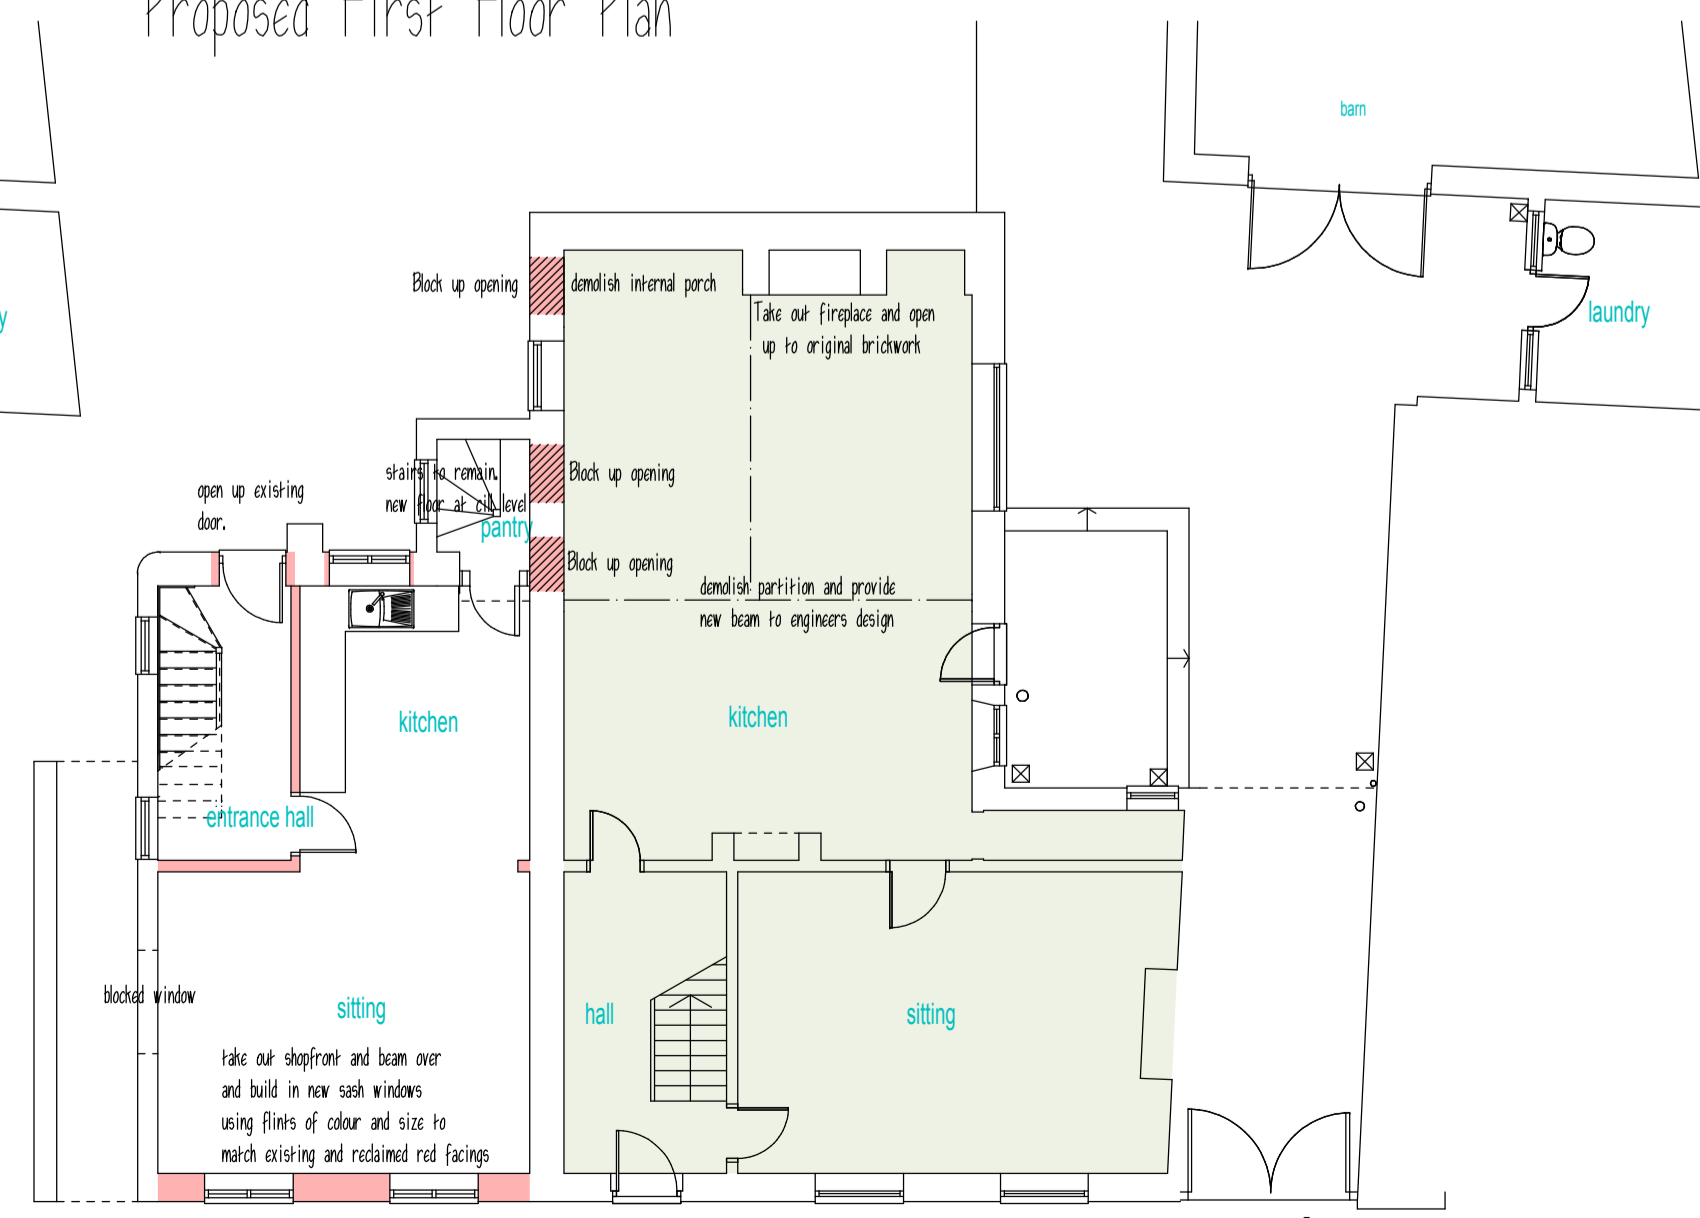

Proposed Ground Floor Plan

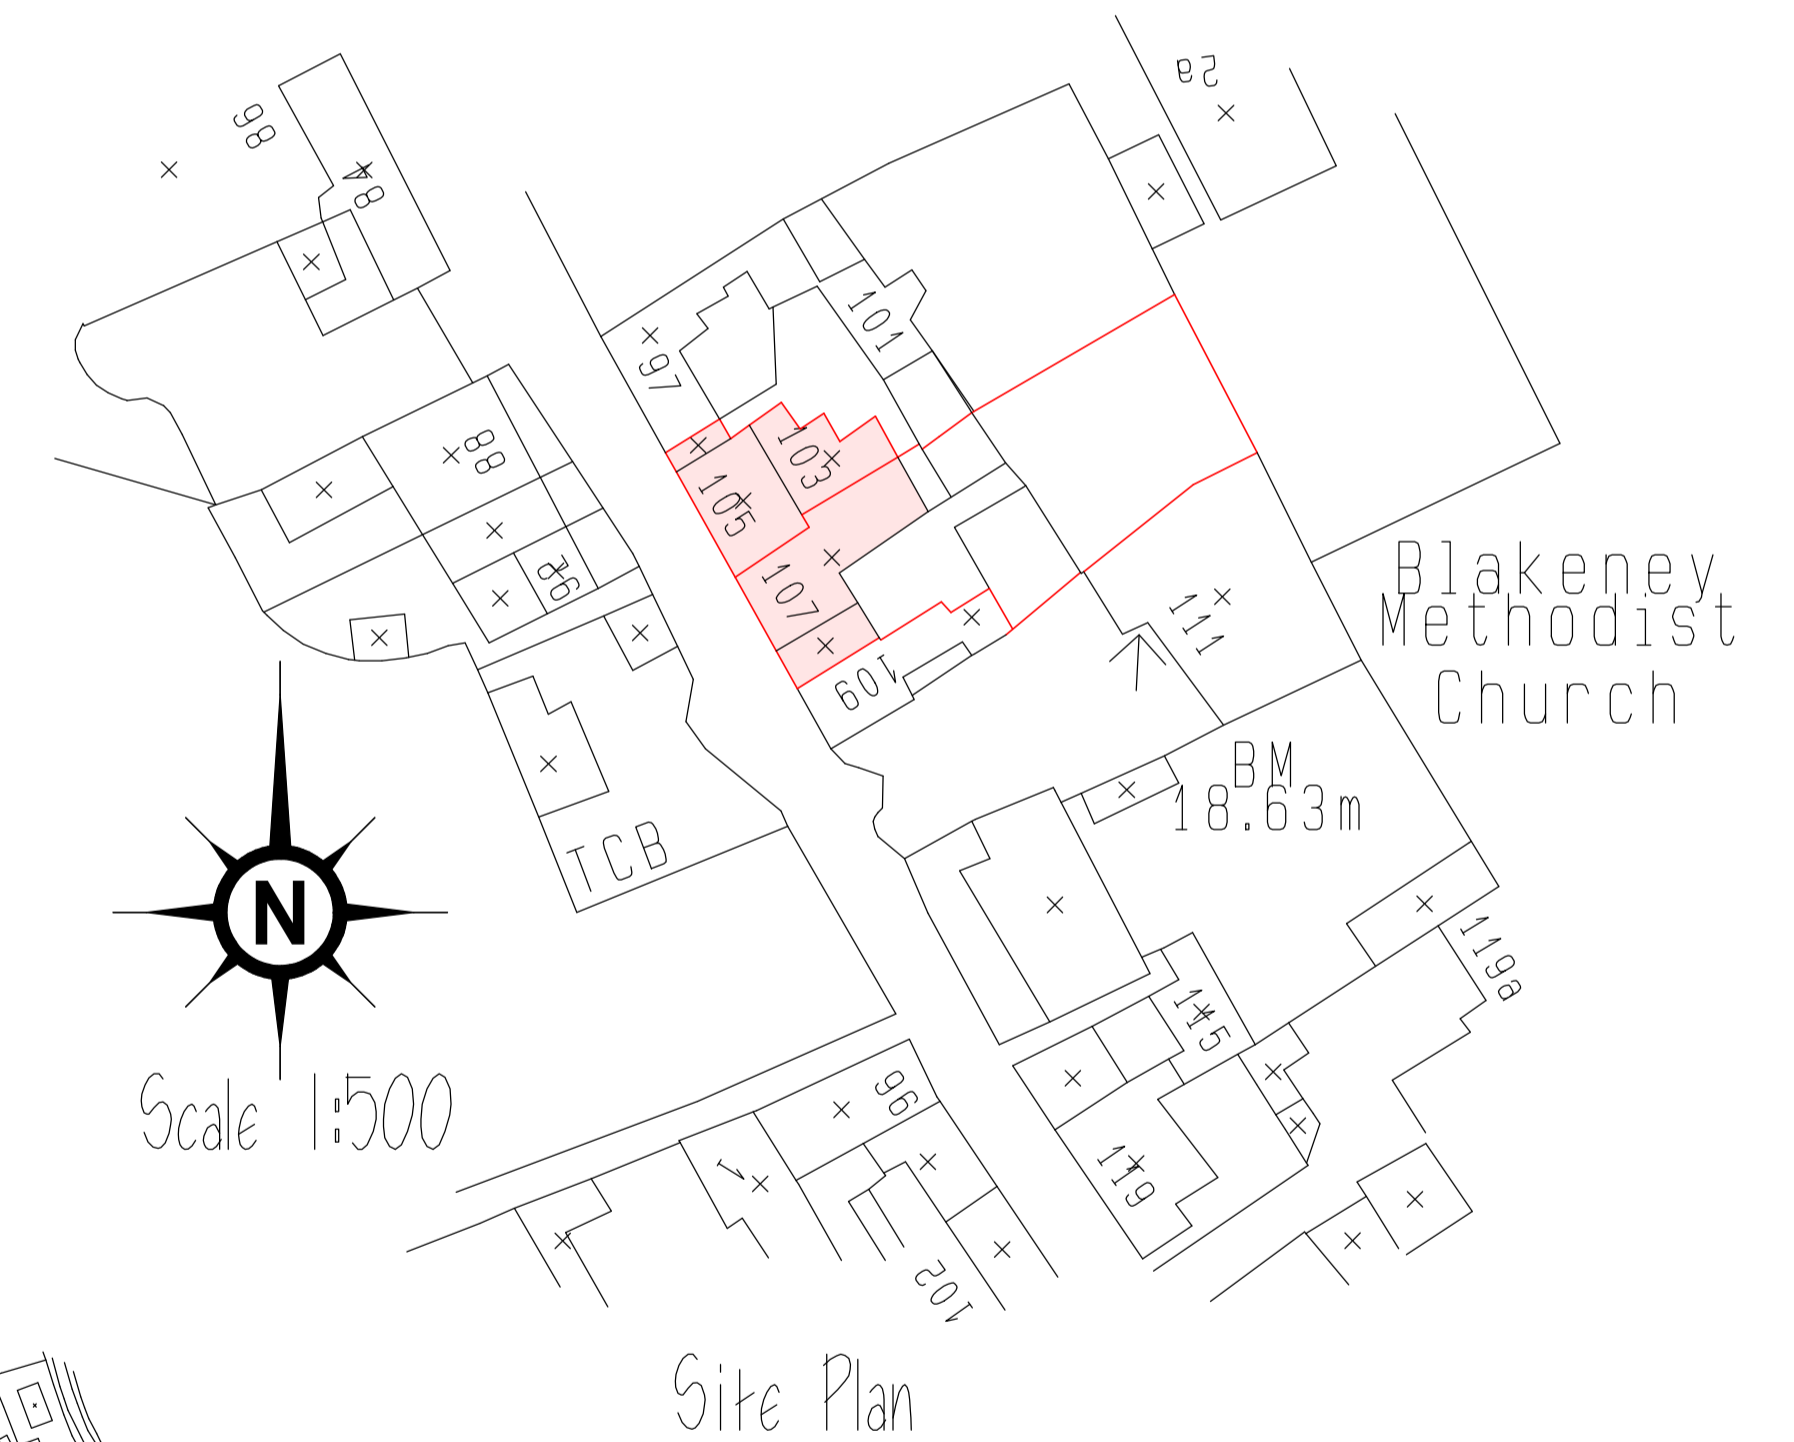


Site Plan

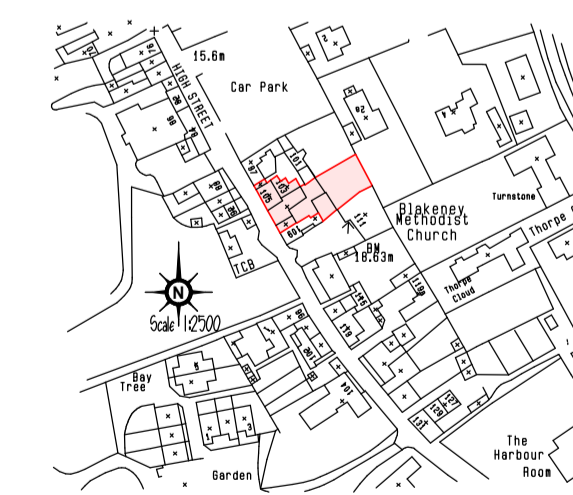

Location Plan

© 2006/14 105 plan design by B165 iterations

PIKE Incorporated Architectural Technologists Designers Planning Consultants
 11 Hamilton Road . Cromer . Norfolk . NR27 9HL
 partnership Tel: 01263 513868 Fax: 01263 514634

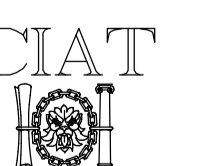

client: BNIS & Mr & Mrs Tyler drawing: Existing and Proposals

project: 103/107 High Street Blakeney

scale: 1:100

date: 31/01/2019

drawing no: 2523-02a

Copyright: this drawing must not be re-issued, loaned or copied without the consent of the above practice. Any discrepancy should be notified to this practice immediately. Do not scale this drawing: use only figured or grid dimensions.